

+166,78

+165,76


+163,15

+159,06

+157,35

+154,22

+149,16

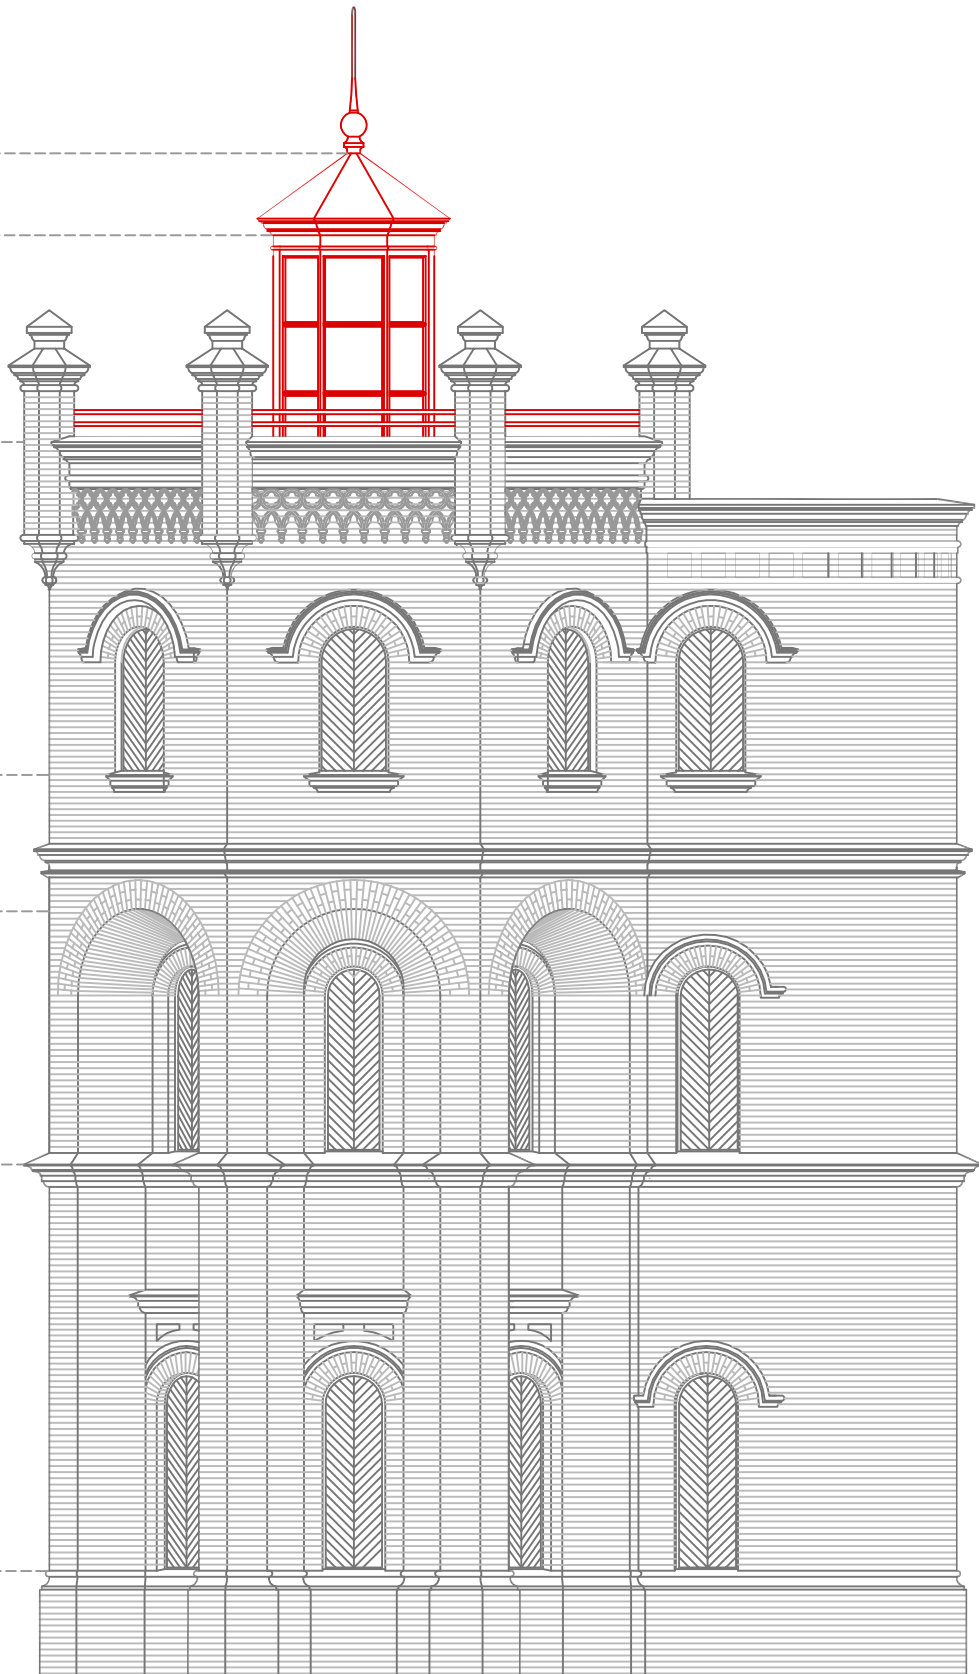

WATER TOWER ELEVATION

